


PROPOSED SUBDIVISION OF PARCEL NO KONZA NORTH/KONZA NORTH BLOCK 2/806(MALILI)

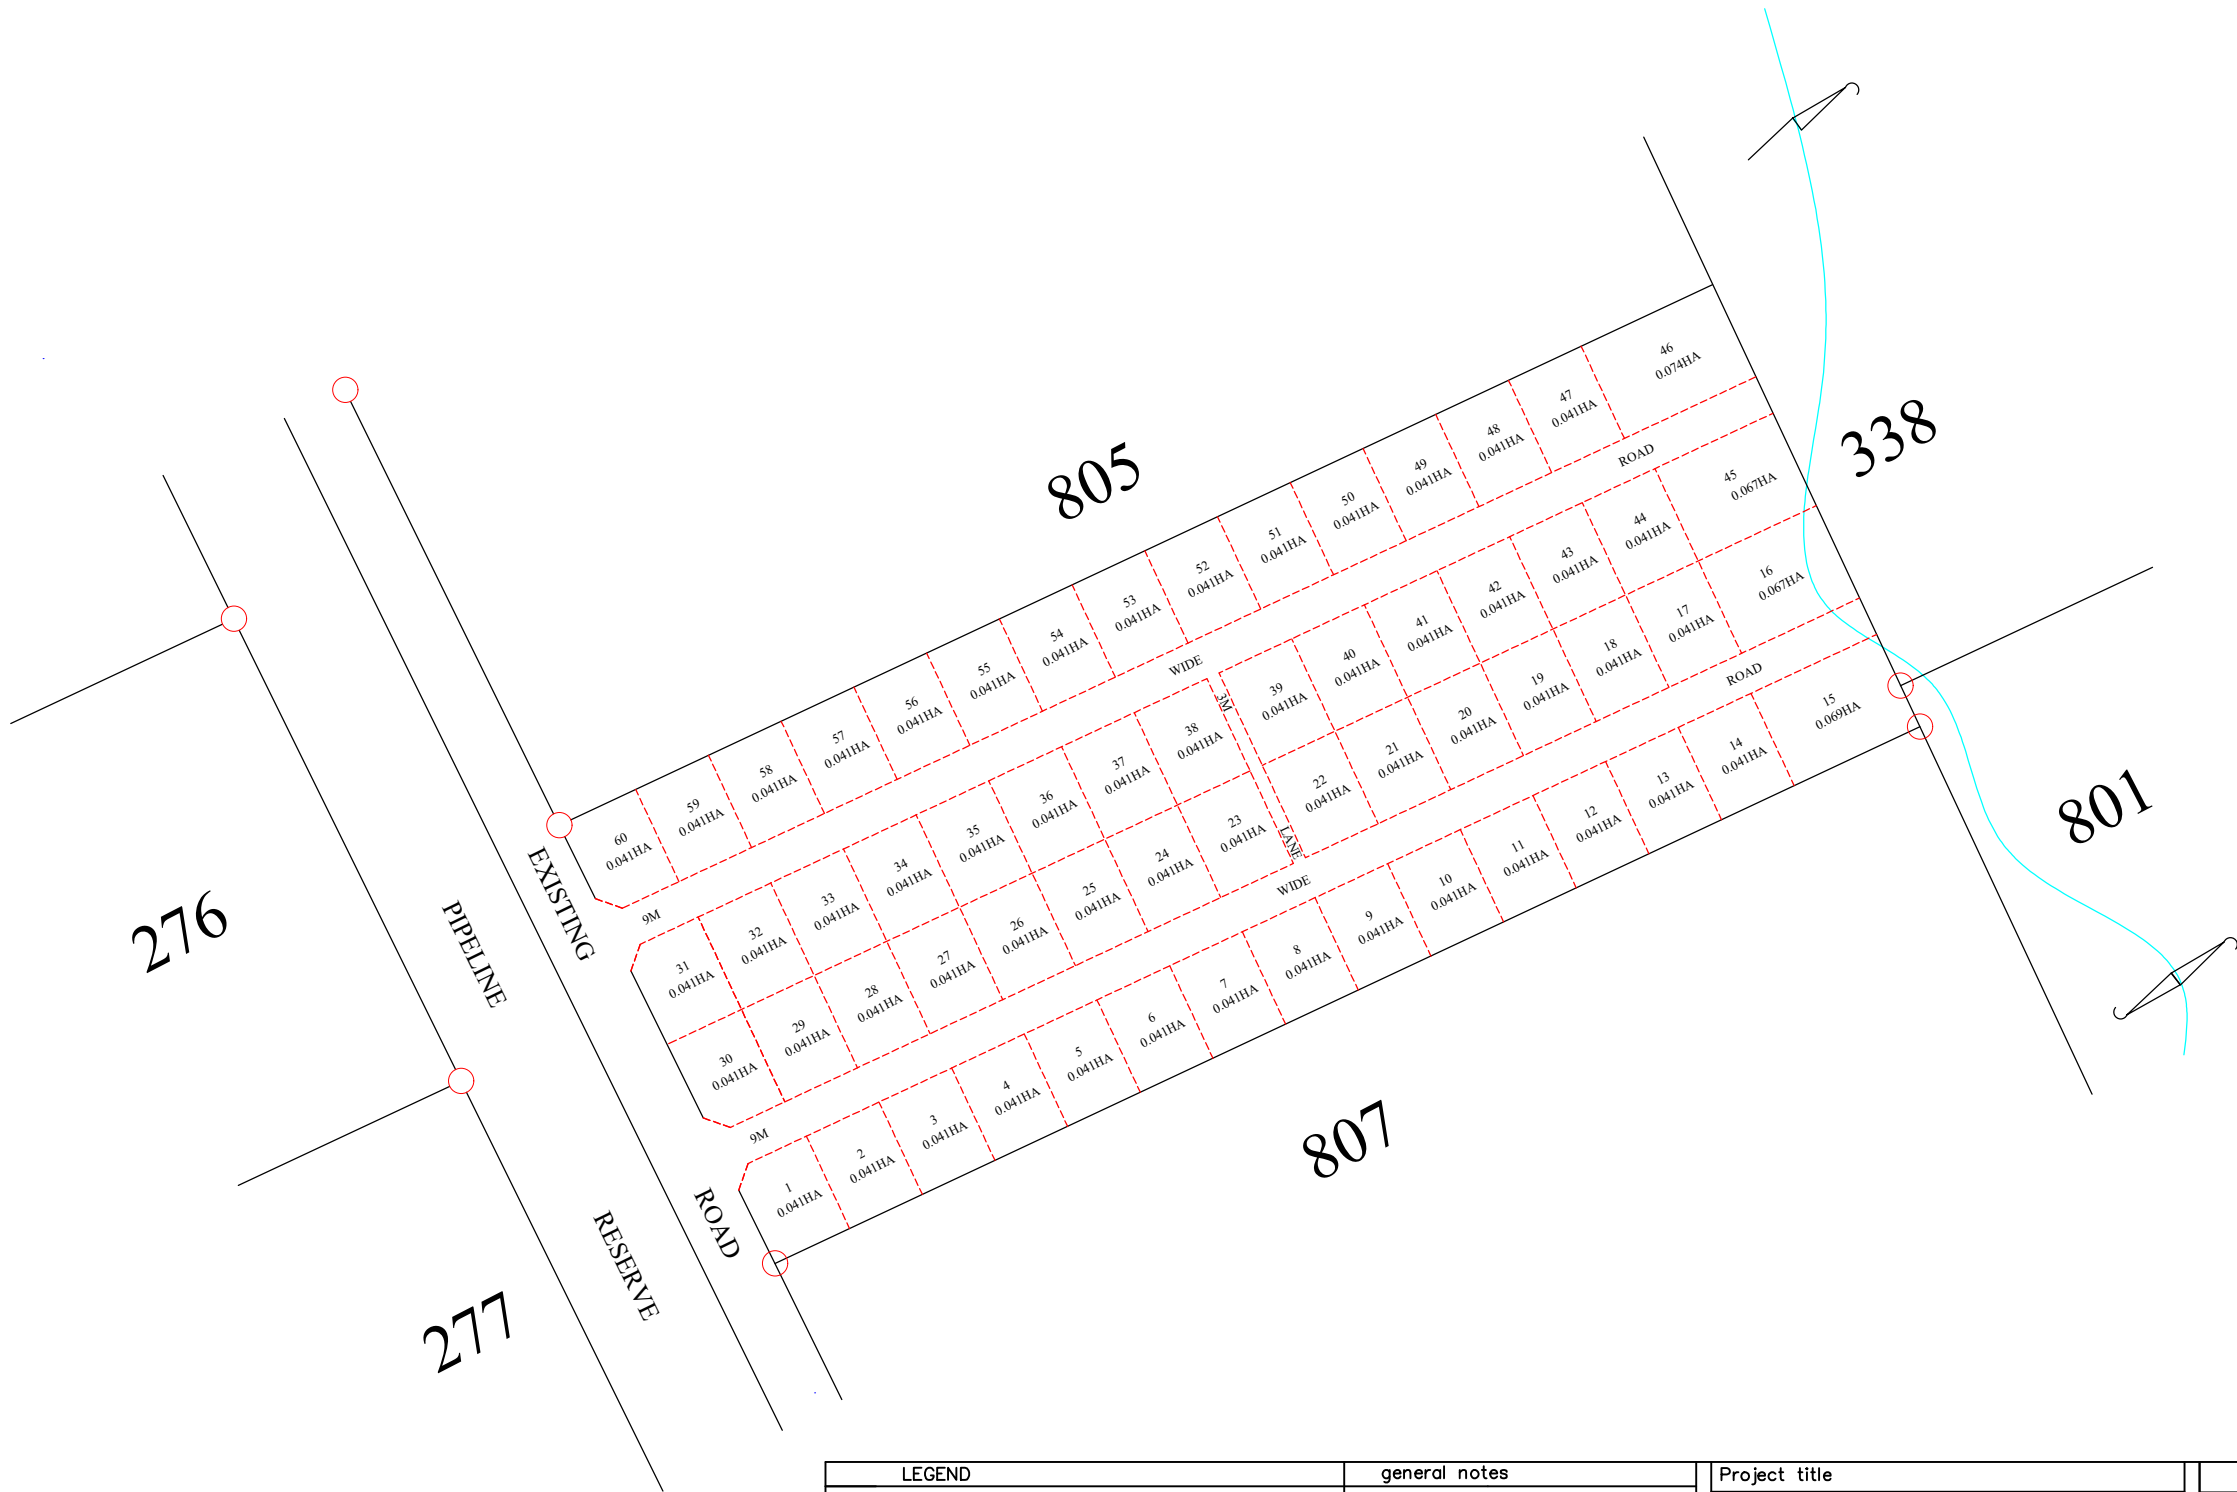

LEGEND		general notes		Project title		CONSULTANT:	
CADASTRAL BOUNDARY PROPOSED BOUNDARY		—Ground area measures 3.104Ha		PROPOSED SUBDIVISION OF PARCEL NO KONZA NORTH/KONZA NORTH BLOCK 2/806(MALILI)		 GEOEARTH SYSTEMS LIMITED Cadastral/Title surveys, Topographical surveys, Engineering surveys, Planning, Mapping, GIS services & Property Management. P.O BOX 57511-00200, Nairobi, Kenya Mobile 0725756528/0735607073 Email: kysystemsgeoearth@gmail.com	
date 20th DEC 2022		scale at A3 1:1000		scale at A0		discipline	
drawn by S.Mwaura		checked by		approved by		drawing number	
issue type		revision					